


Do not scale dimensions from this drawing

Any survey information shown on this drawing is based on a survey prepared by a third party and TSH Architects accept no responsibility for the accuracy or completeness of the survey

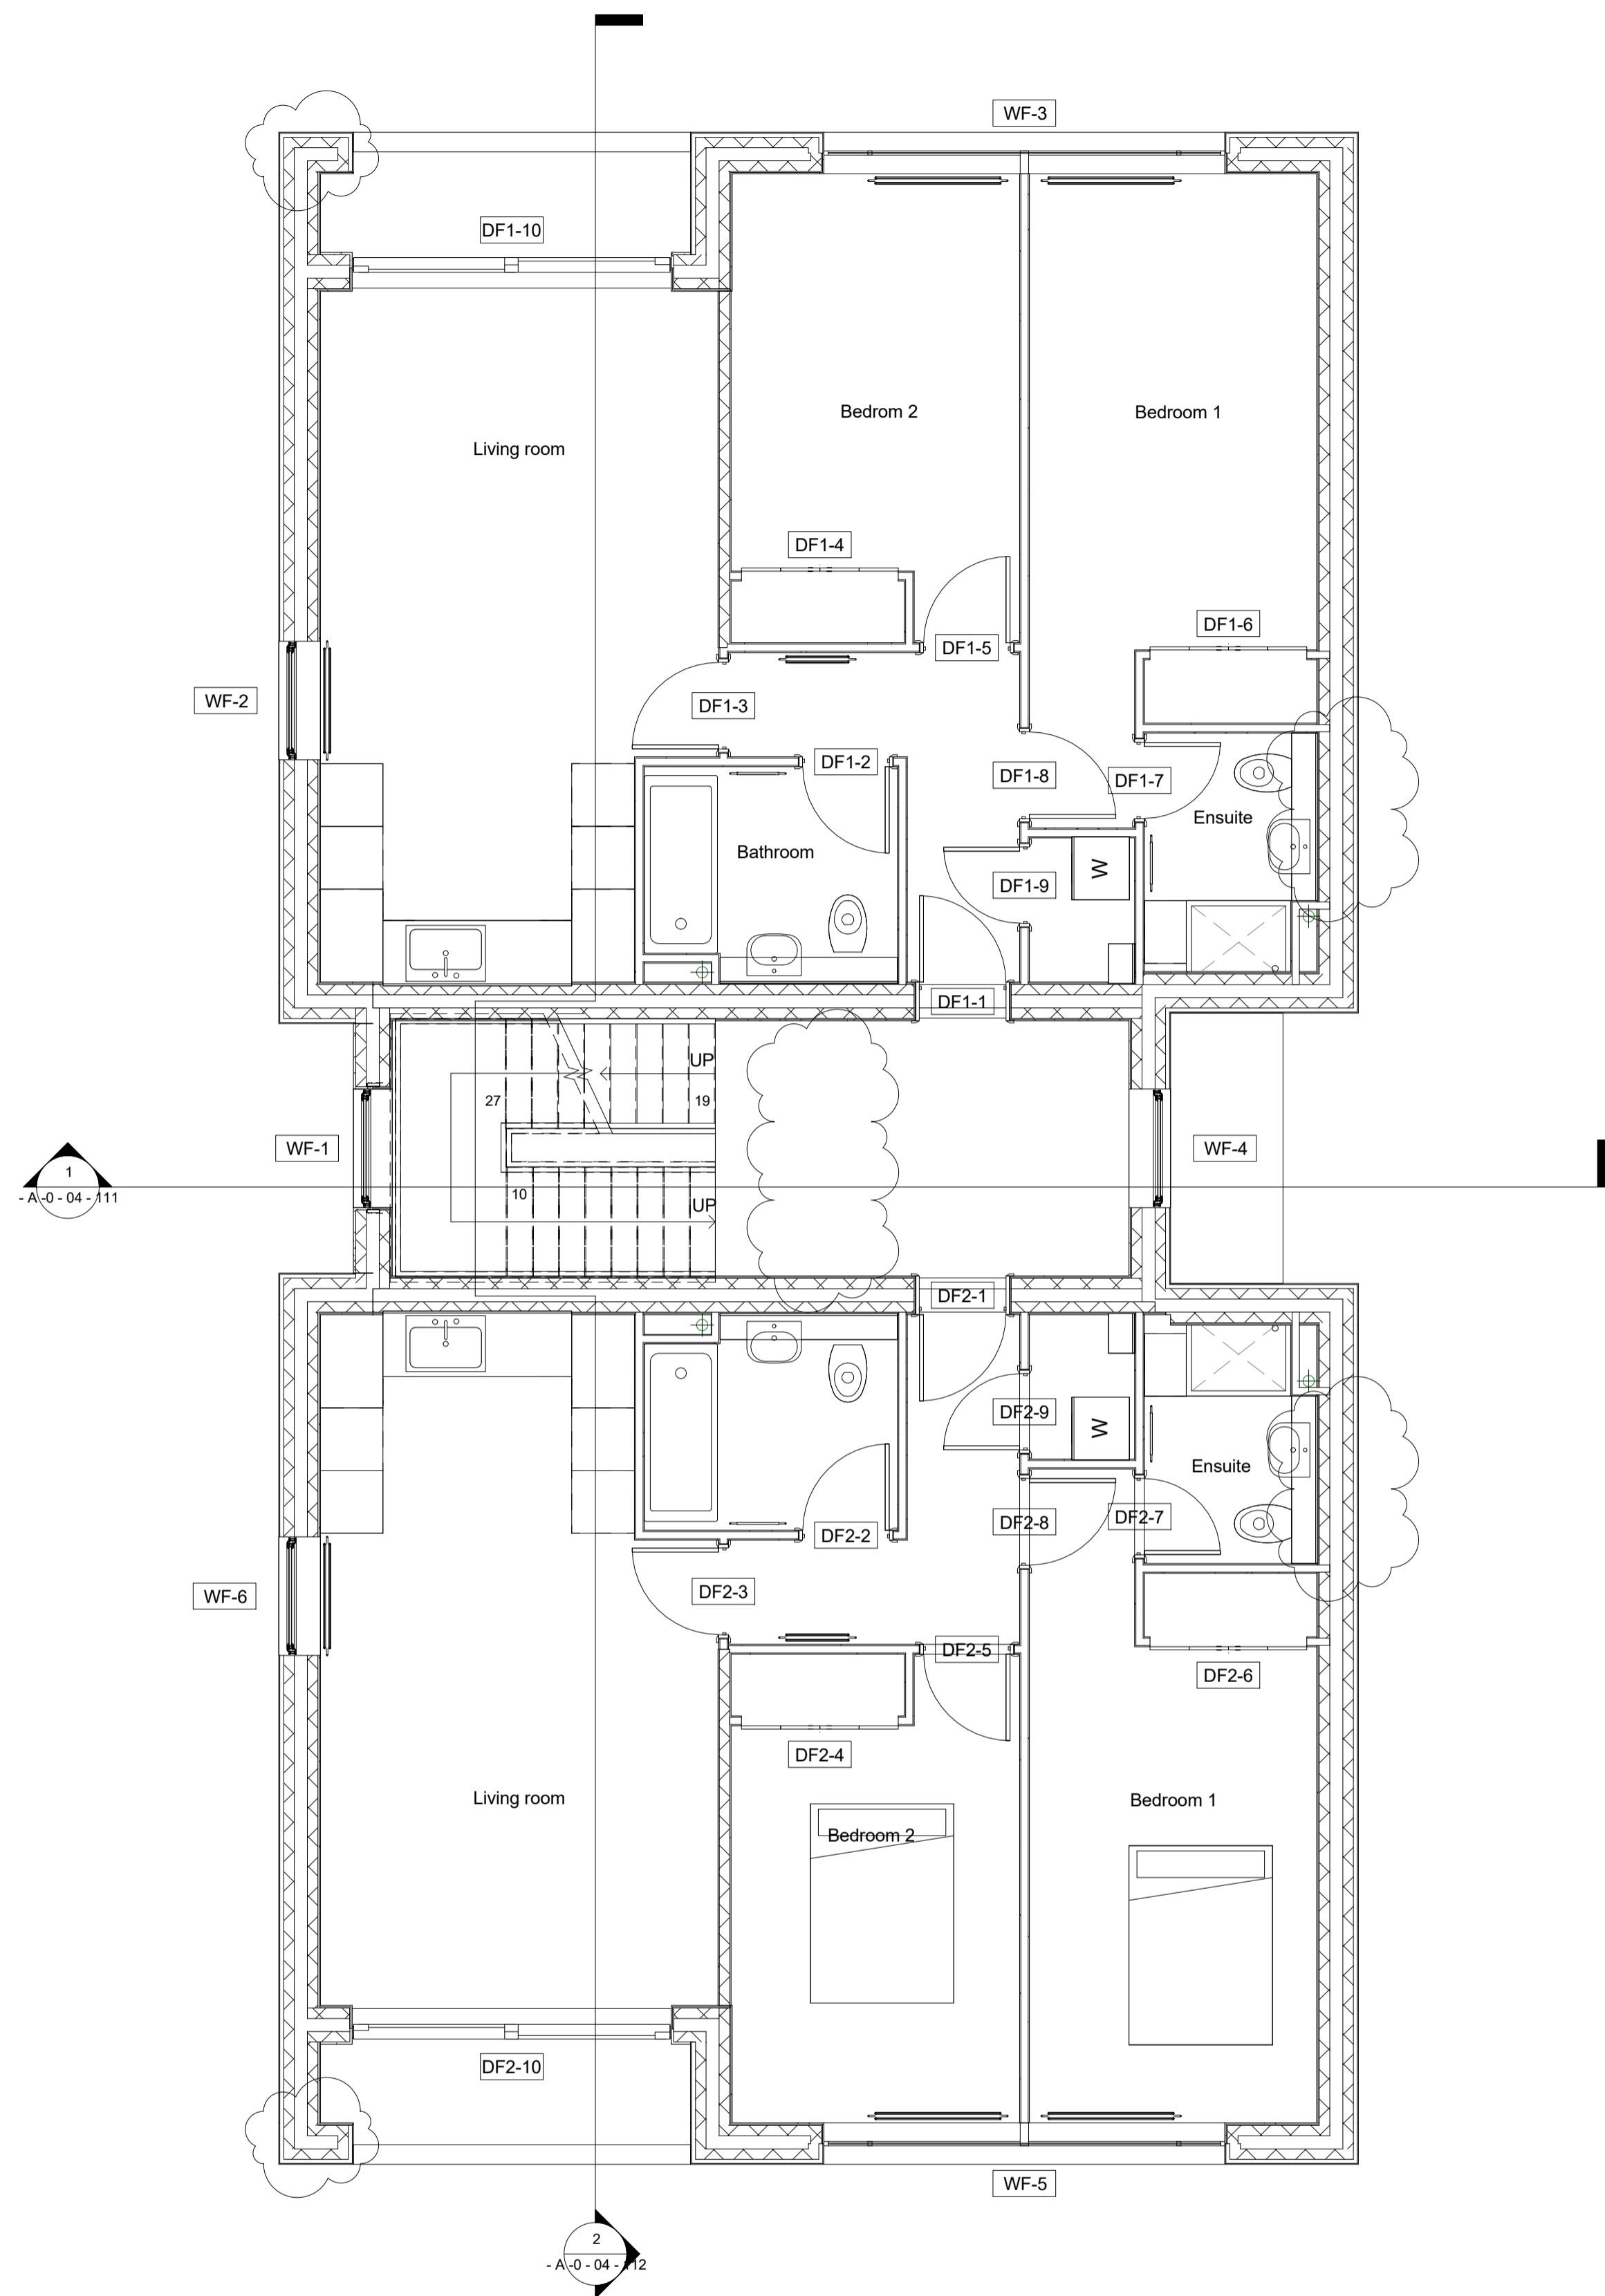

1 First Floor
1 : 50

A 29/10/18 Lobby wall and windows omitted and wall nib added as clouded, door & window tags added

Rev Date Description

96 West Way	Date:	17/09/18
Oxford	Scale:	1 : 50@A1
First Floor Plan	Status:	Preliminary
	Drawn:	ST
2017039 - A - 0 - 03 - 103	Revision:	A



Tel: 01865 861281
tsharchitects.co.uk