


Do not scale dimensions from this drawing

Any survey information shown on this drawing is based on a survey prepared by a third party and TSH Architects accept no responsibility for the accuracy or completeness of the survey

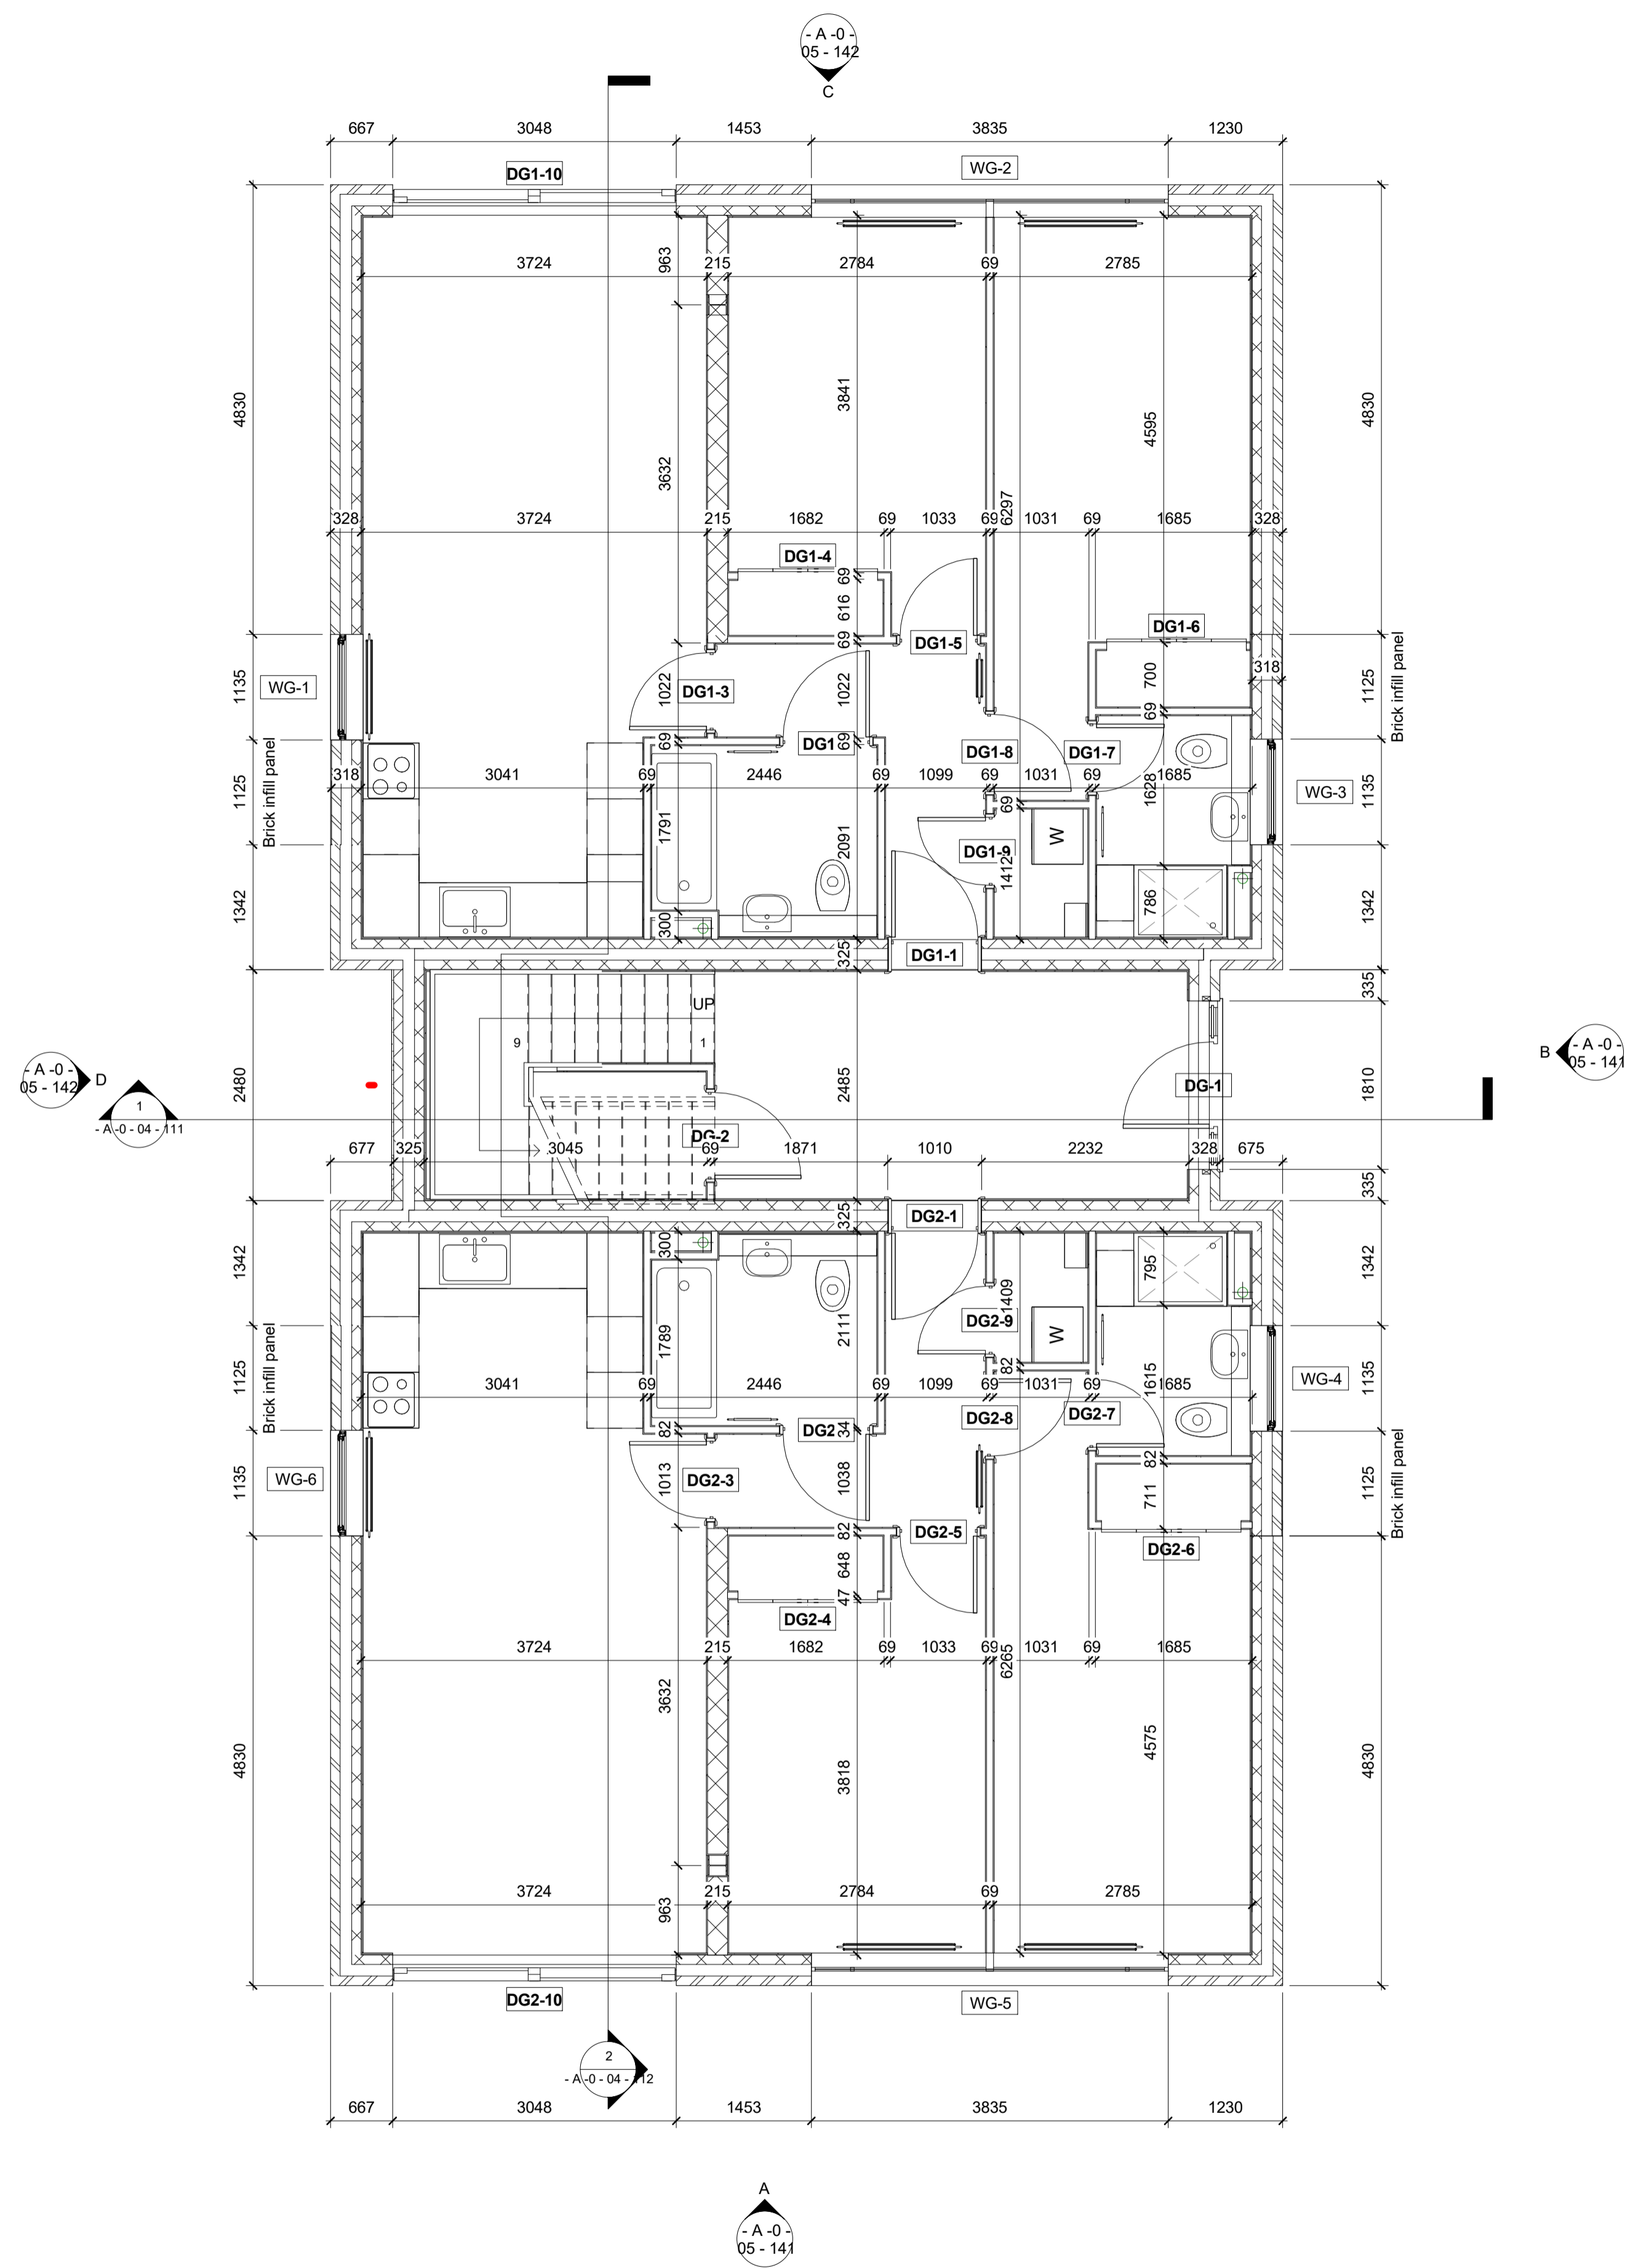

1 Ground Floor Setting Out
1 : 50

Rev	Date	Description
96 West Way	Date: 02/11/18	
Oxford	Scale: 1 : 50@A1	
Ground Floor Setting-out Plan	Status: Preliminary	
	Drawn: ST	
2017039 - A - 0 - 03 - 106	Revision:	



Tel: 01865 861281
tsharchitects.co.uk