


Do not scale dimensions from this drawing

Any survey information shown on this drawing is based on a survey prepared by a third party and TSH Architects accept no responsibility for the accuracy or completeness of the survey

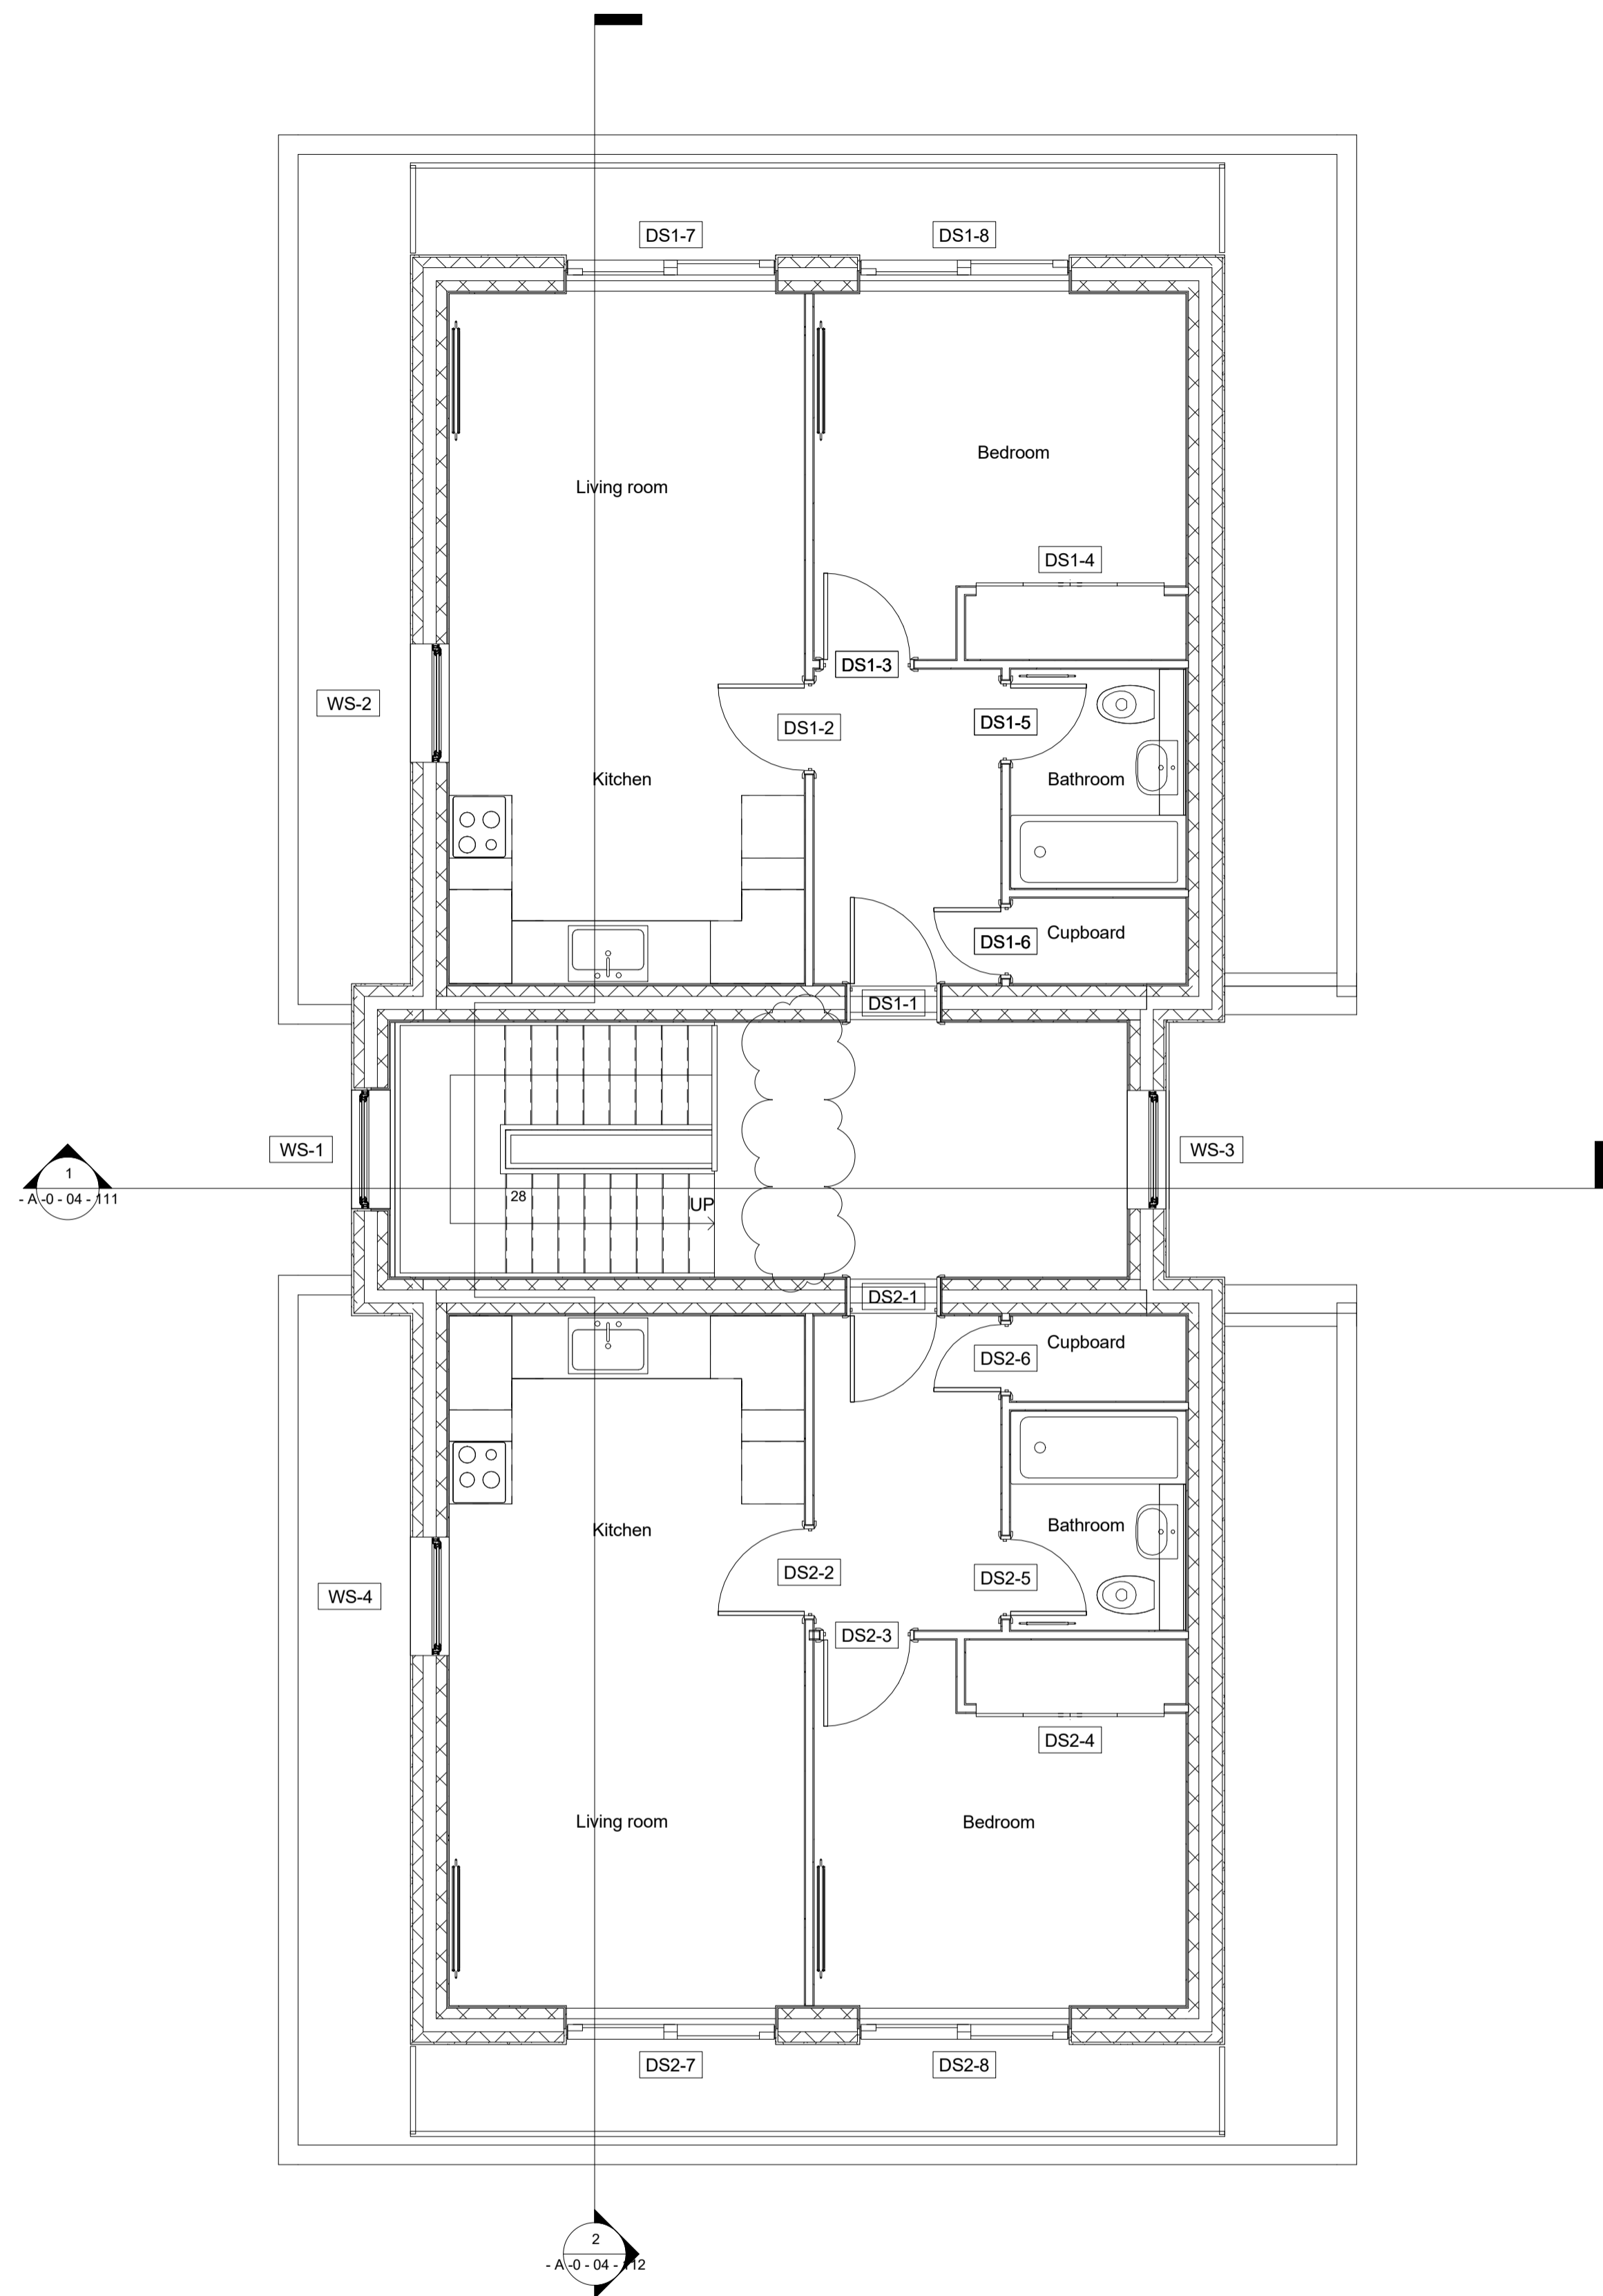

1 Second Floor
1: 50

Rev	Date	Description
B	29/10/18	Lobby wall omitted as clouded
A	19/10/18	Door & window tags added, walls and doors added as clouded

96 West Way Oxford	Date: Scale: Status: Drawn:	17/09/18 1: 50@A1 Preliminary ST
2017039 - A - 0 - 03 - 104	Revision:	B



Tel: 01865 861281
tsharchitects.co.uk